


**2** level 2 BOMA floor plan  
scale: 1/8" = 1'-0"



**1** level 1 BOMA floor plan  
scale: 1/8" = 1'-0"

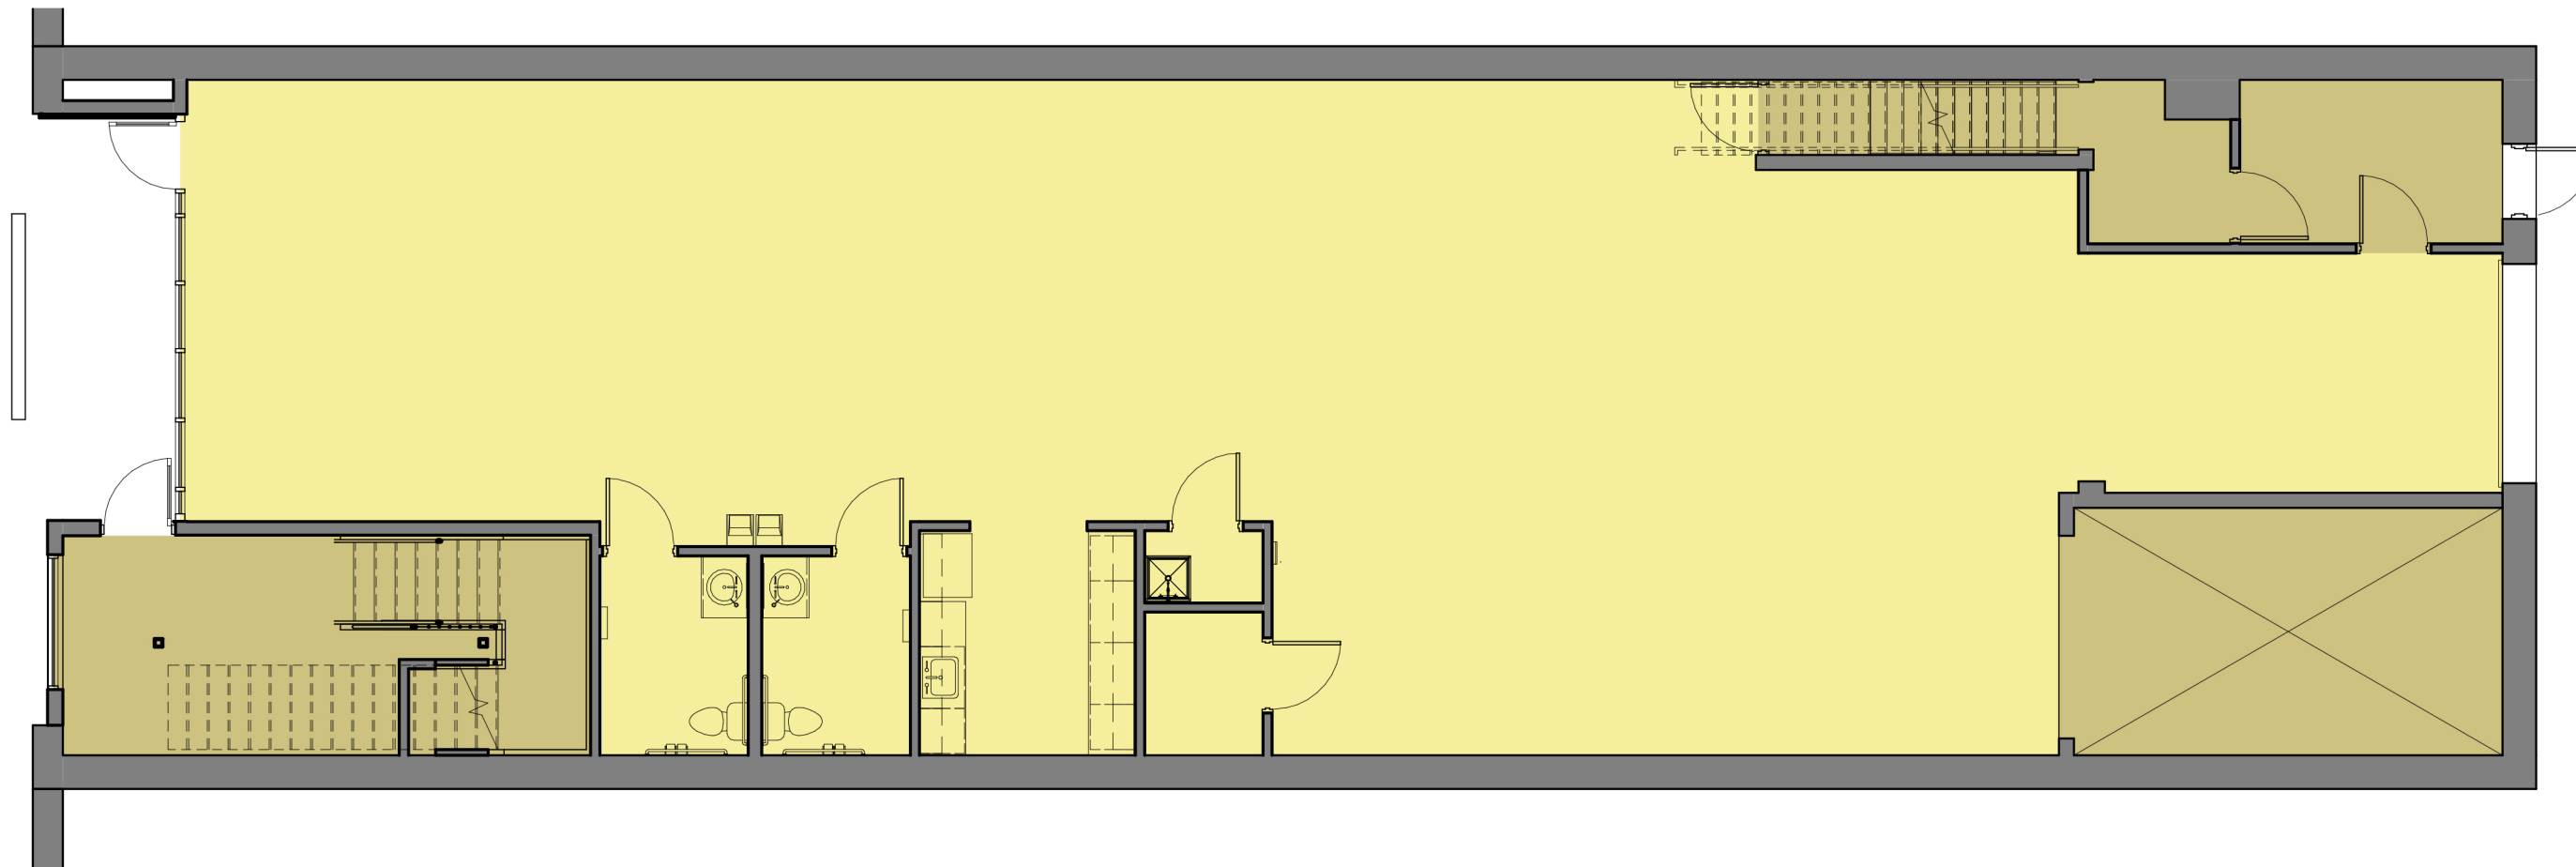